



DO NOT SCALE FROM THIS DRAWING.
Use written dimensions only, if in doubt ASK
This drawing is protected under the copyright of 3D.G design

Sketch scheme subject to building regulation
application and fire officer consultation and
approval

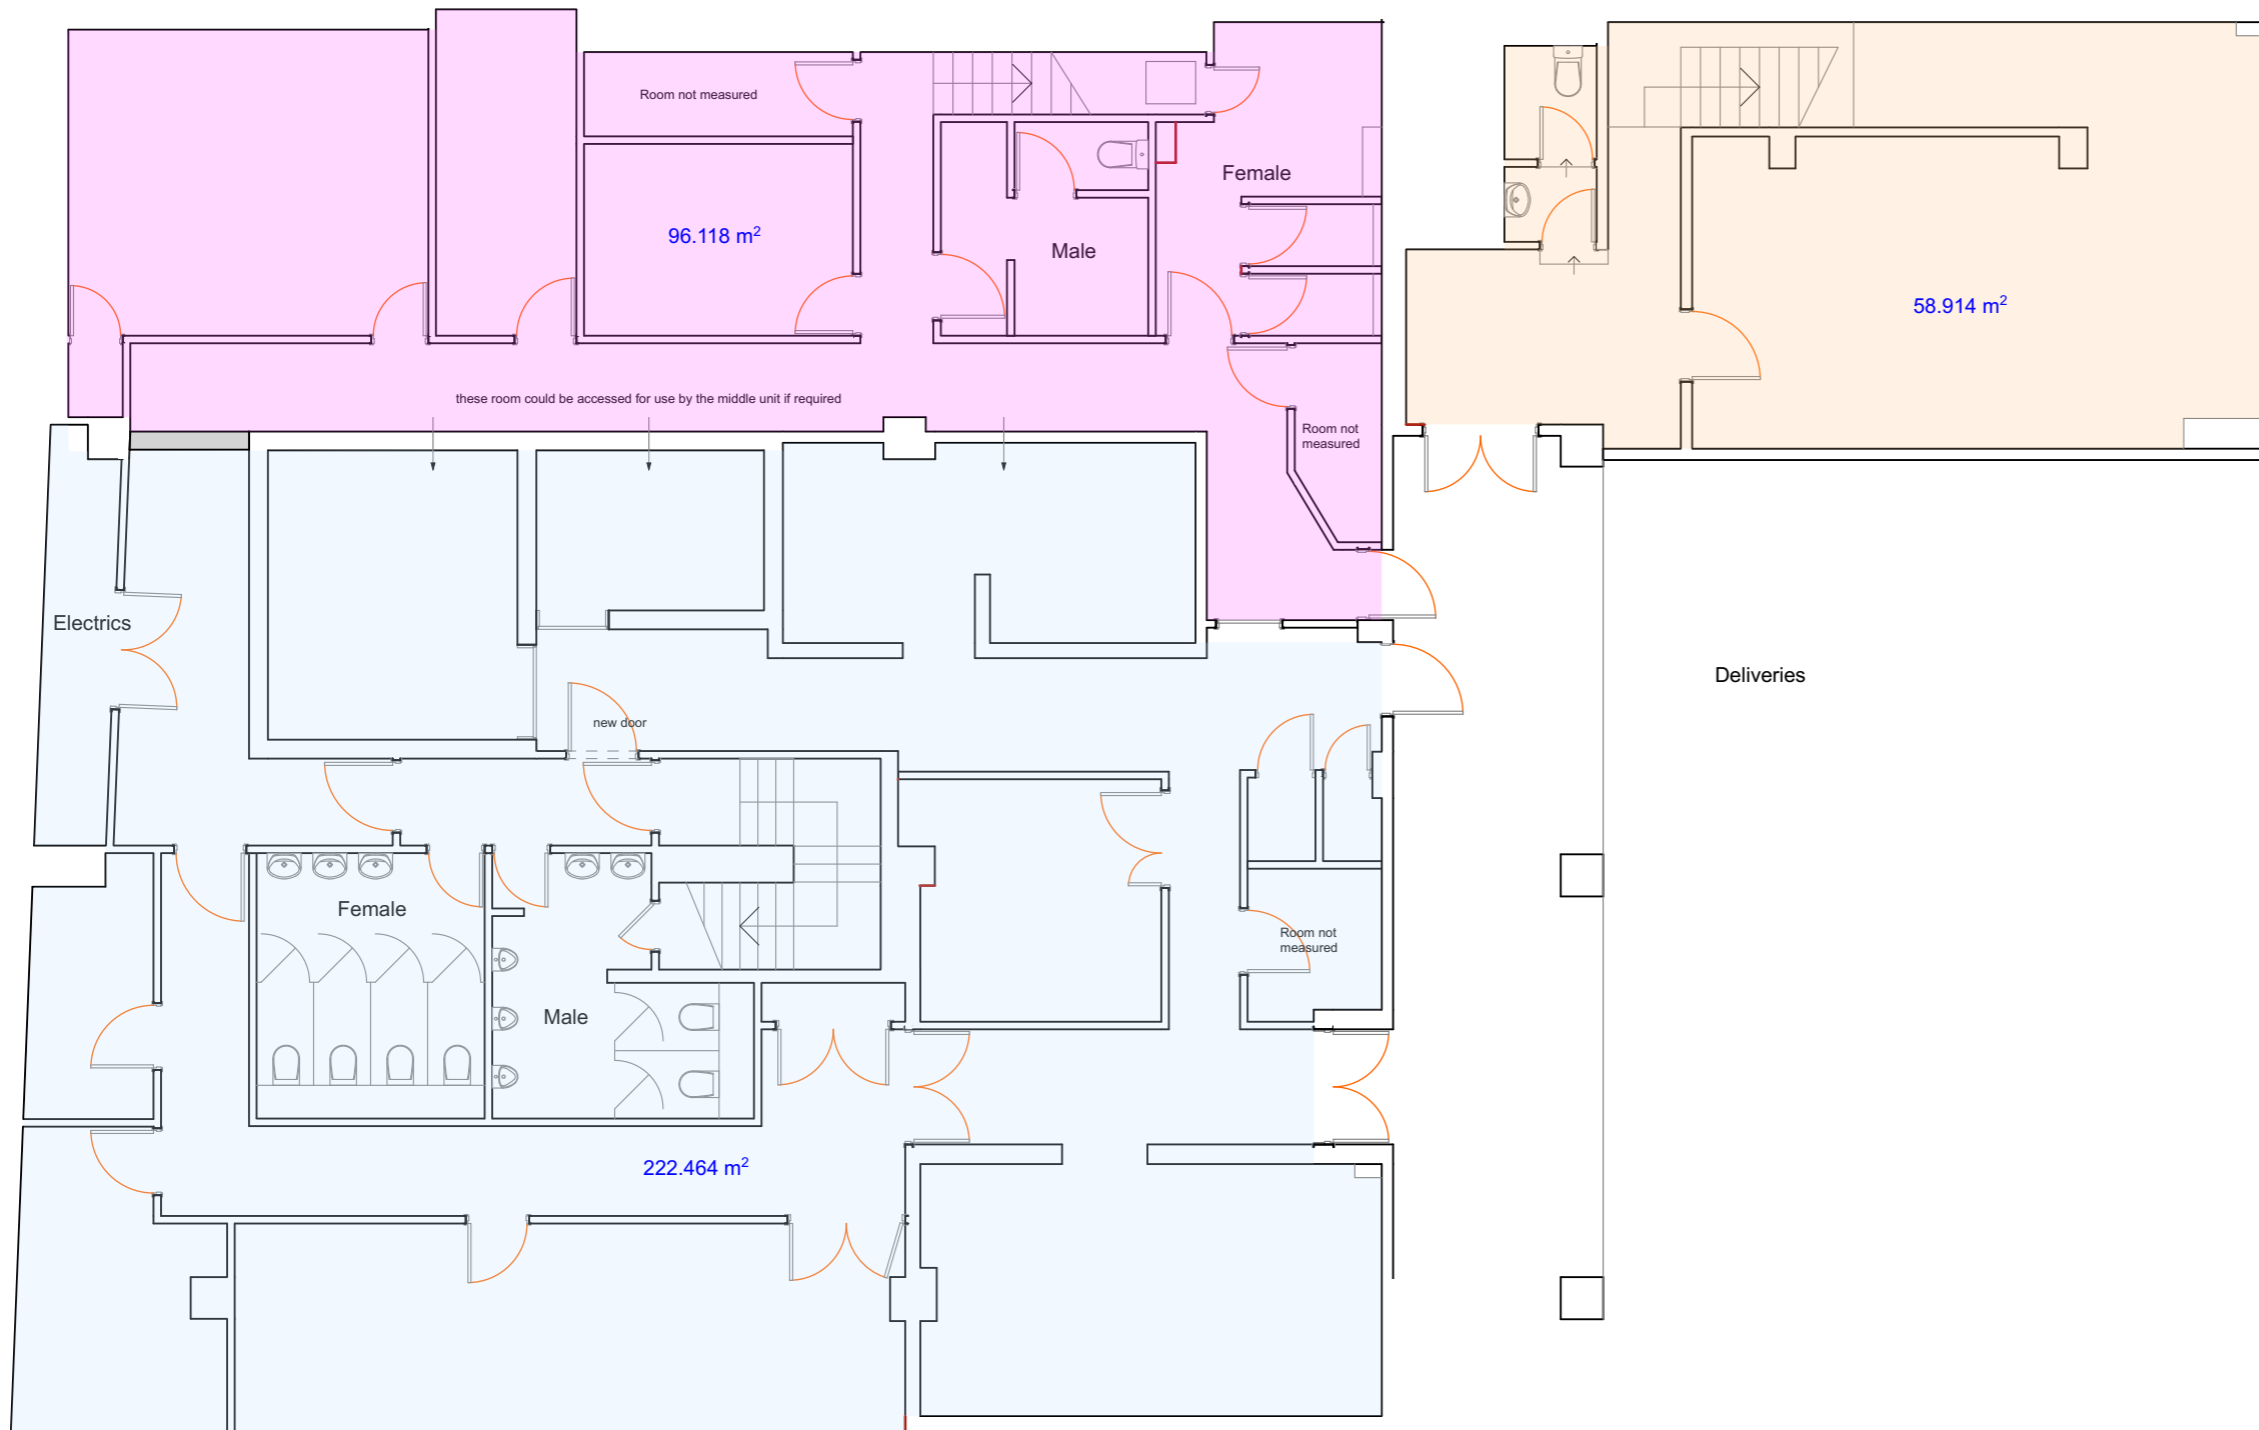

Proposed Basement Plan

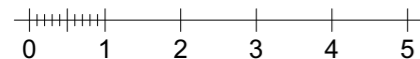

Rev	Description	Date
-----	-------------	------

Project:
The Pavilion Building, Bank Hey Street,
Blackpool. FY1 4RU.

Status:
Sketch Scheme

Drawing Title:
60/64 Promenade. Proposed Basement

Project No:
010-168

Drg No:
29

Scale:
1:100 @ A3

3D.G design
architectural consultants

Unit 25, Chorley Business & Technology
Centre, East Terrace, Chorley. PR7 6TE

e: studio@3dgdesign.co.uk
w: www.3dgdesign.co.uk